

LODOWIC C. RAPANUT, P.E.
 P.O. BOX 12137
 YGO, GUAM 96929



1. THESE CONTRACT DOCUMENTS ARE TO BE USED ONLY FOR THE PROJECT AND SITE SPECIFICALLY IDENTIFIED ON THE COVER SHEET OF THESE CONTRACT DOCUMENTS.


SIGNATURE _____ DATE _____

PROJECT TITLE: PROPOSED 20 UNITS APARTMENT & COMMERCIAL BUILDING
 LOCATION: LOT NO. 5242-2-R4 DEDEO, GUAM
 OWNER: BASE CORPORATION

CONTRACTOR: _____
 SHEET CONTENTS: SITE GEOMETRY & UTILITY PLAN
 CIVIL DETAILS

REVISION:
 DESIGNED BY:
 DRAWN BY:
 CHECKED BY:
 SHEET NUMBER

C-1
 SHEET _____ OF _____

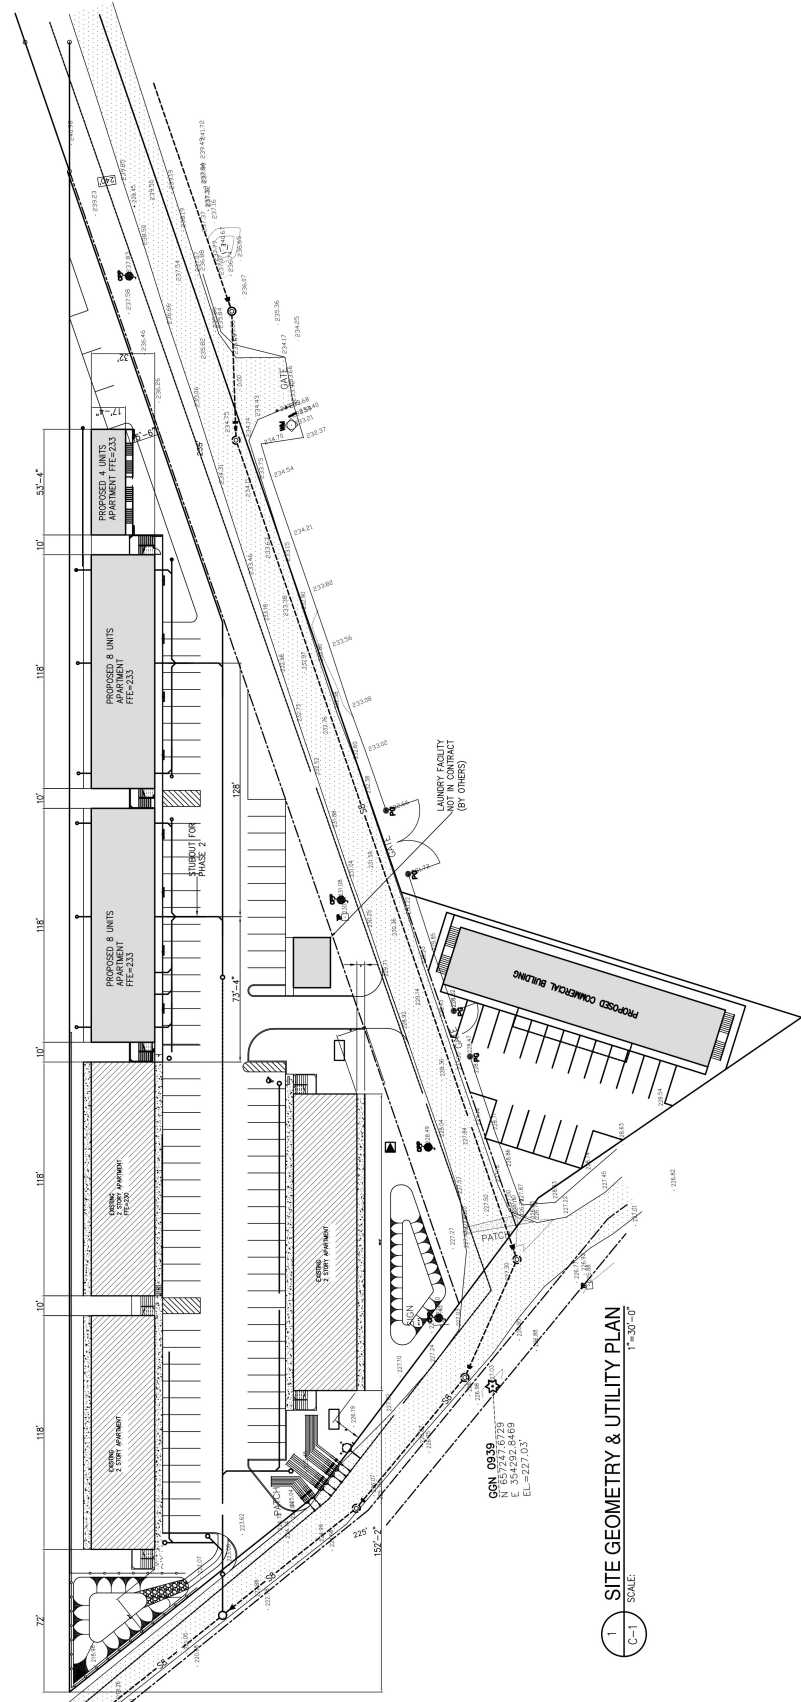

CGN 0939
 N 154.292.84469
 E L = 227.03'

1 SITE GEOMETRY & UTILITY PLAN
 SCALE: 1"=30'-0"